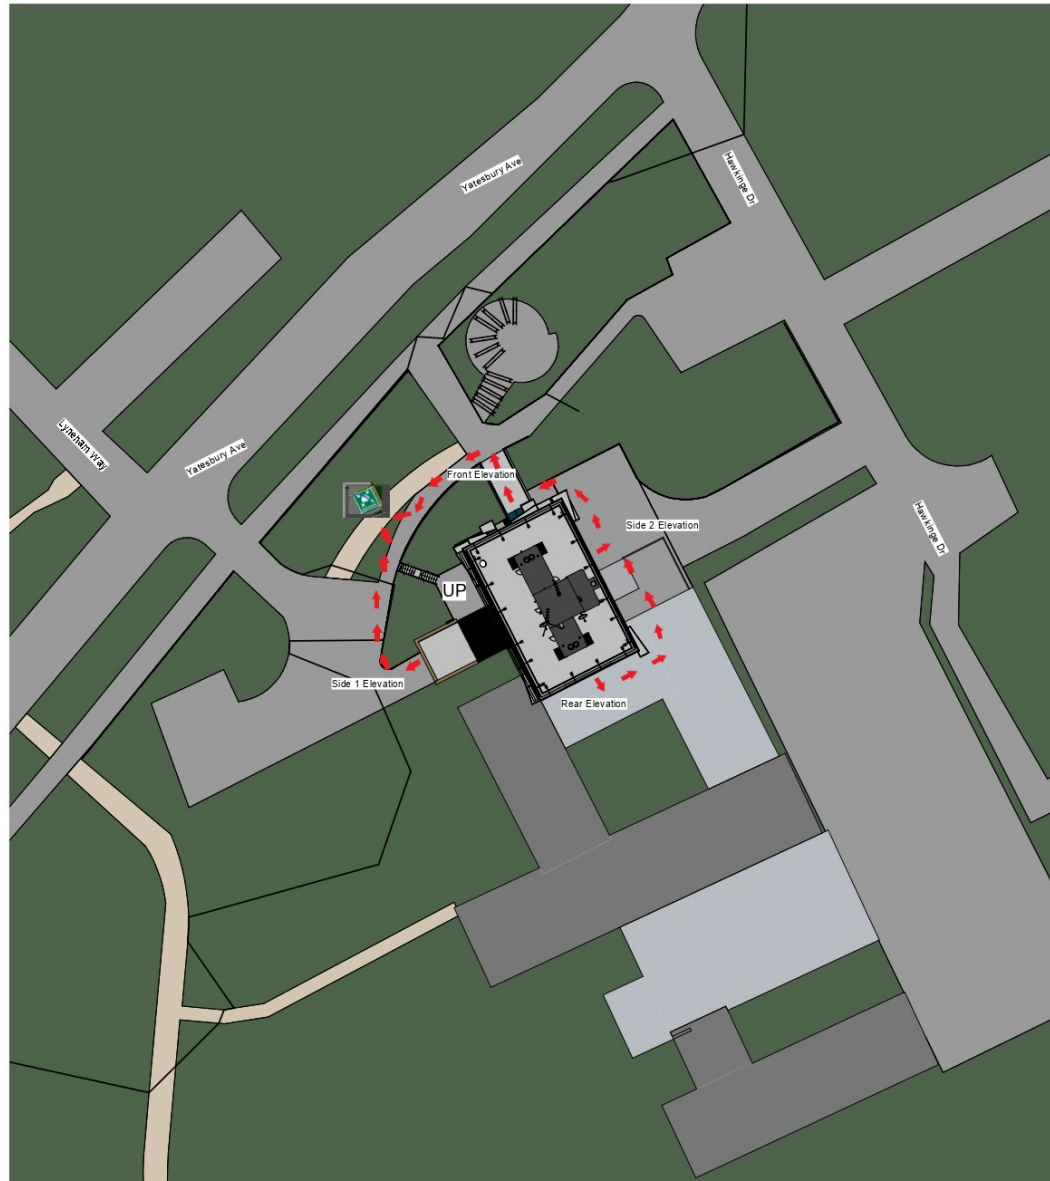


NORTH

The Pioneer Group

Pioneer
11 High Street,
Castle Vale
Birmingham
B35 7PR

Plan View

Location :
Topcliffe House
Hawkinge Dr
Birmingham
B35 6BT

Sheet
Number:

01

Page :
A3

Ref Number : 84

Scale : 1 : 700

DRAWN BY:	DRAW DATE:
AA	12/06/21
CHECKED BY:	
JN	

Legend

1 Plan View
1 : 700