

NORTH

The Pioneer Group

Pioneer
11 High Street,
Castle Vale
Birmingham
B35 7PR

Ground Floor - Information

Location :
Topcliffe House
Hawkinge Dr
Birmingham
B35 6BT

Sheet
Number:

10

Page :
A3

Ref Number : 84


Scale : 1 : 125

DRAWN BY: AA
DRAW DATE: 12/06/21

CHECKED BY: JN

Legend

Name	Room Plan Symbol	Typical Image
Camera		

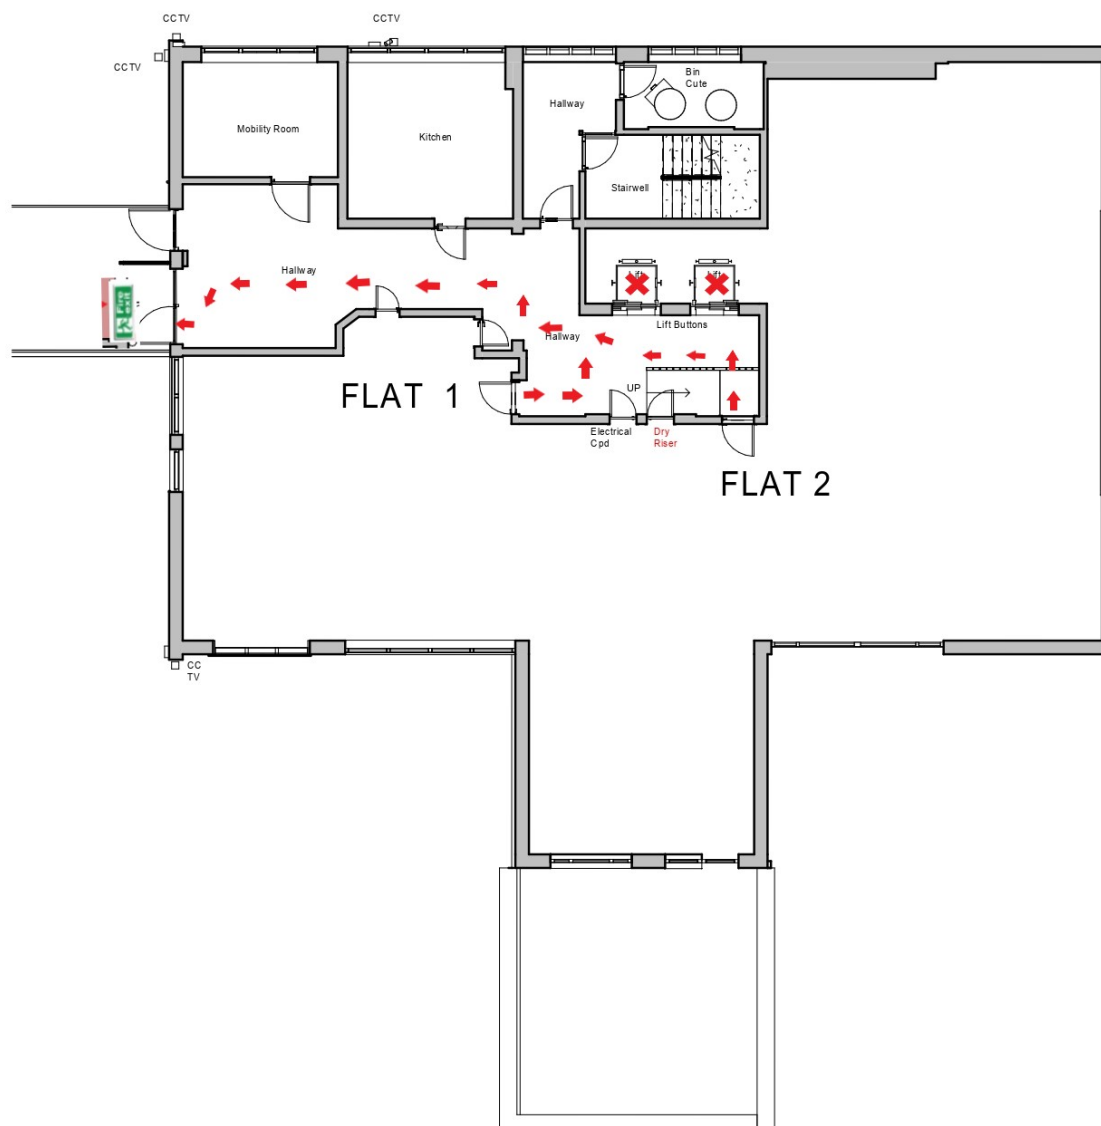

1

00 - Ground Floor - Information

1 : 125