

NORTH

The Pioneer Group

Pioneer
11 High Street,
Castle Vale
Birmingham
B35 7PR

Floor One - Information

Location :
Topcliffe House
Hawkinge Dr
Birmingham
B35 6BT

Sheet
Number:

14

Page :
A3


Ref Number : 84

Scale : 1 : 100

DRAWN BY: AA
DRAW DATE: 12/06/21

CHECKED BY: JN

Legend

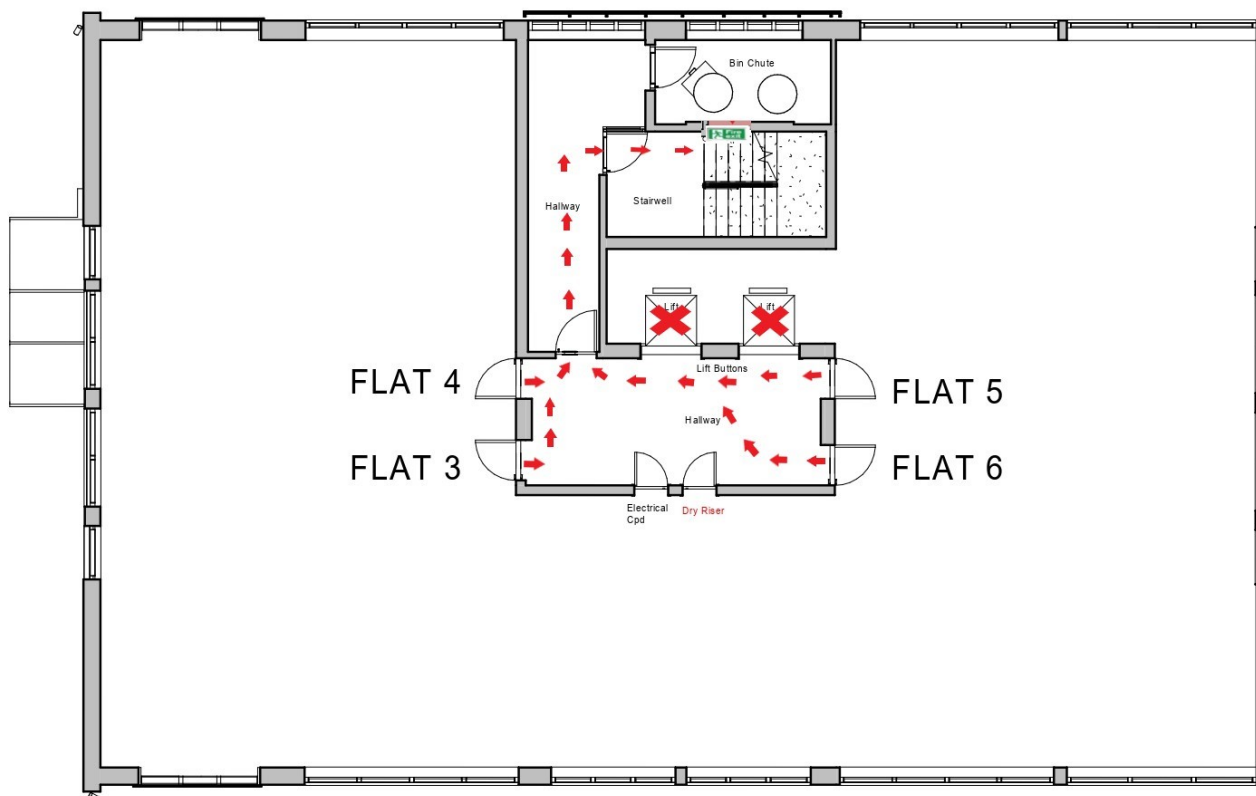

1

01 - Floor One - Information

1 : 100